

Town of Amherst  
HILLSBOROUGH COUNTY  
NEW HAMPSHIRE





Property Map  
**23**

April 1, 2022

1 in = ~100 ft

Scale applies to Paper Size Arch D

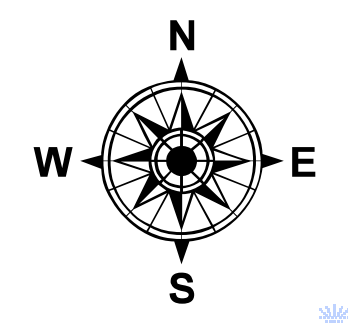
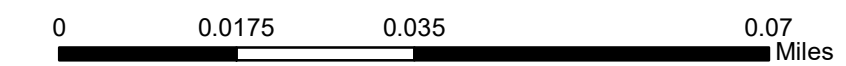


- Road ROW
- Class VI Road
- Scenic Road
- Other Road - Scenic Setback
- Railroad
- Swamp/Marsh
- Lake/Pond
- Stream/River
- Buildings
- LC** Limited Commercial
- NR** Northern Rural
- GO** General Office
- NT** Northern Transitional
- I** Industrial
- RR** Residential/Rural
- Historic District Overlay

For Tax Assessment Purposes  
Not to be Used for Conveyances

Zoning Lines Depicted are  
Unofficial and Approximate

Prepared by:  
Nashua Regional Planning Commission  
Nashua, New Hampshire

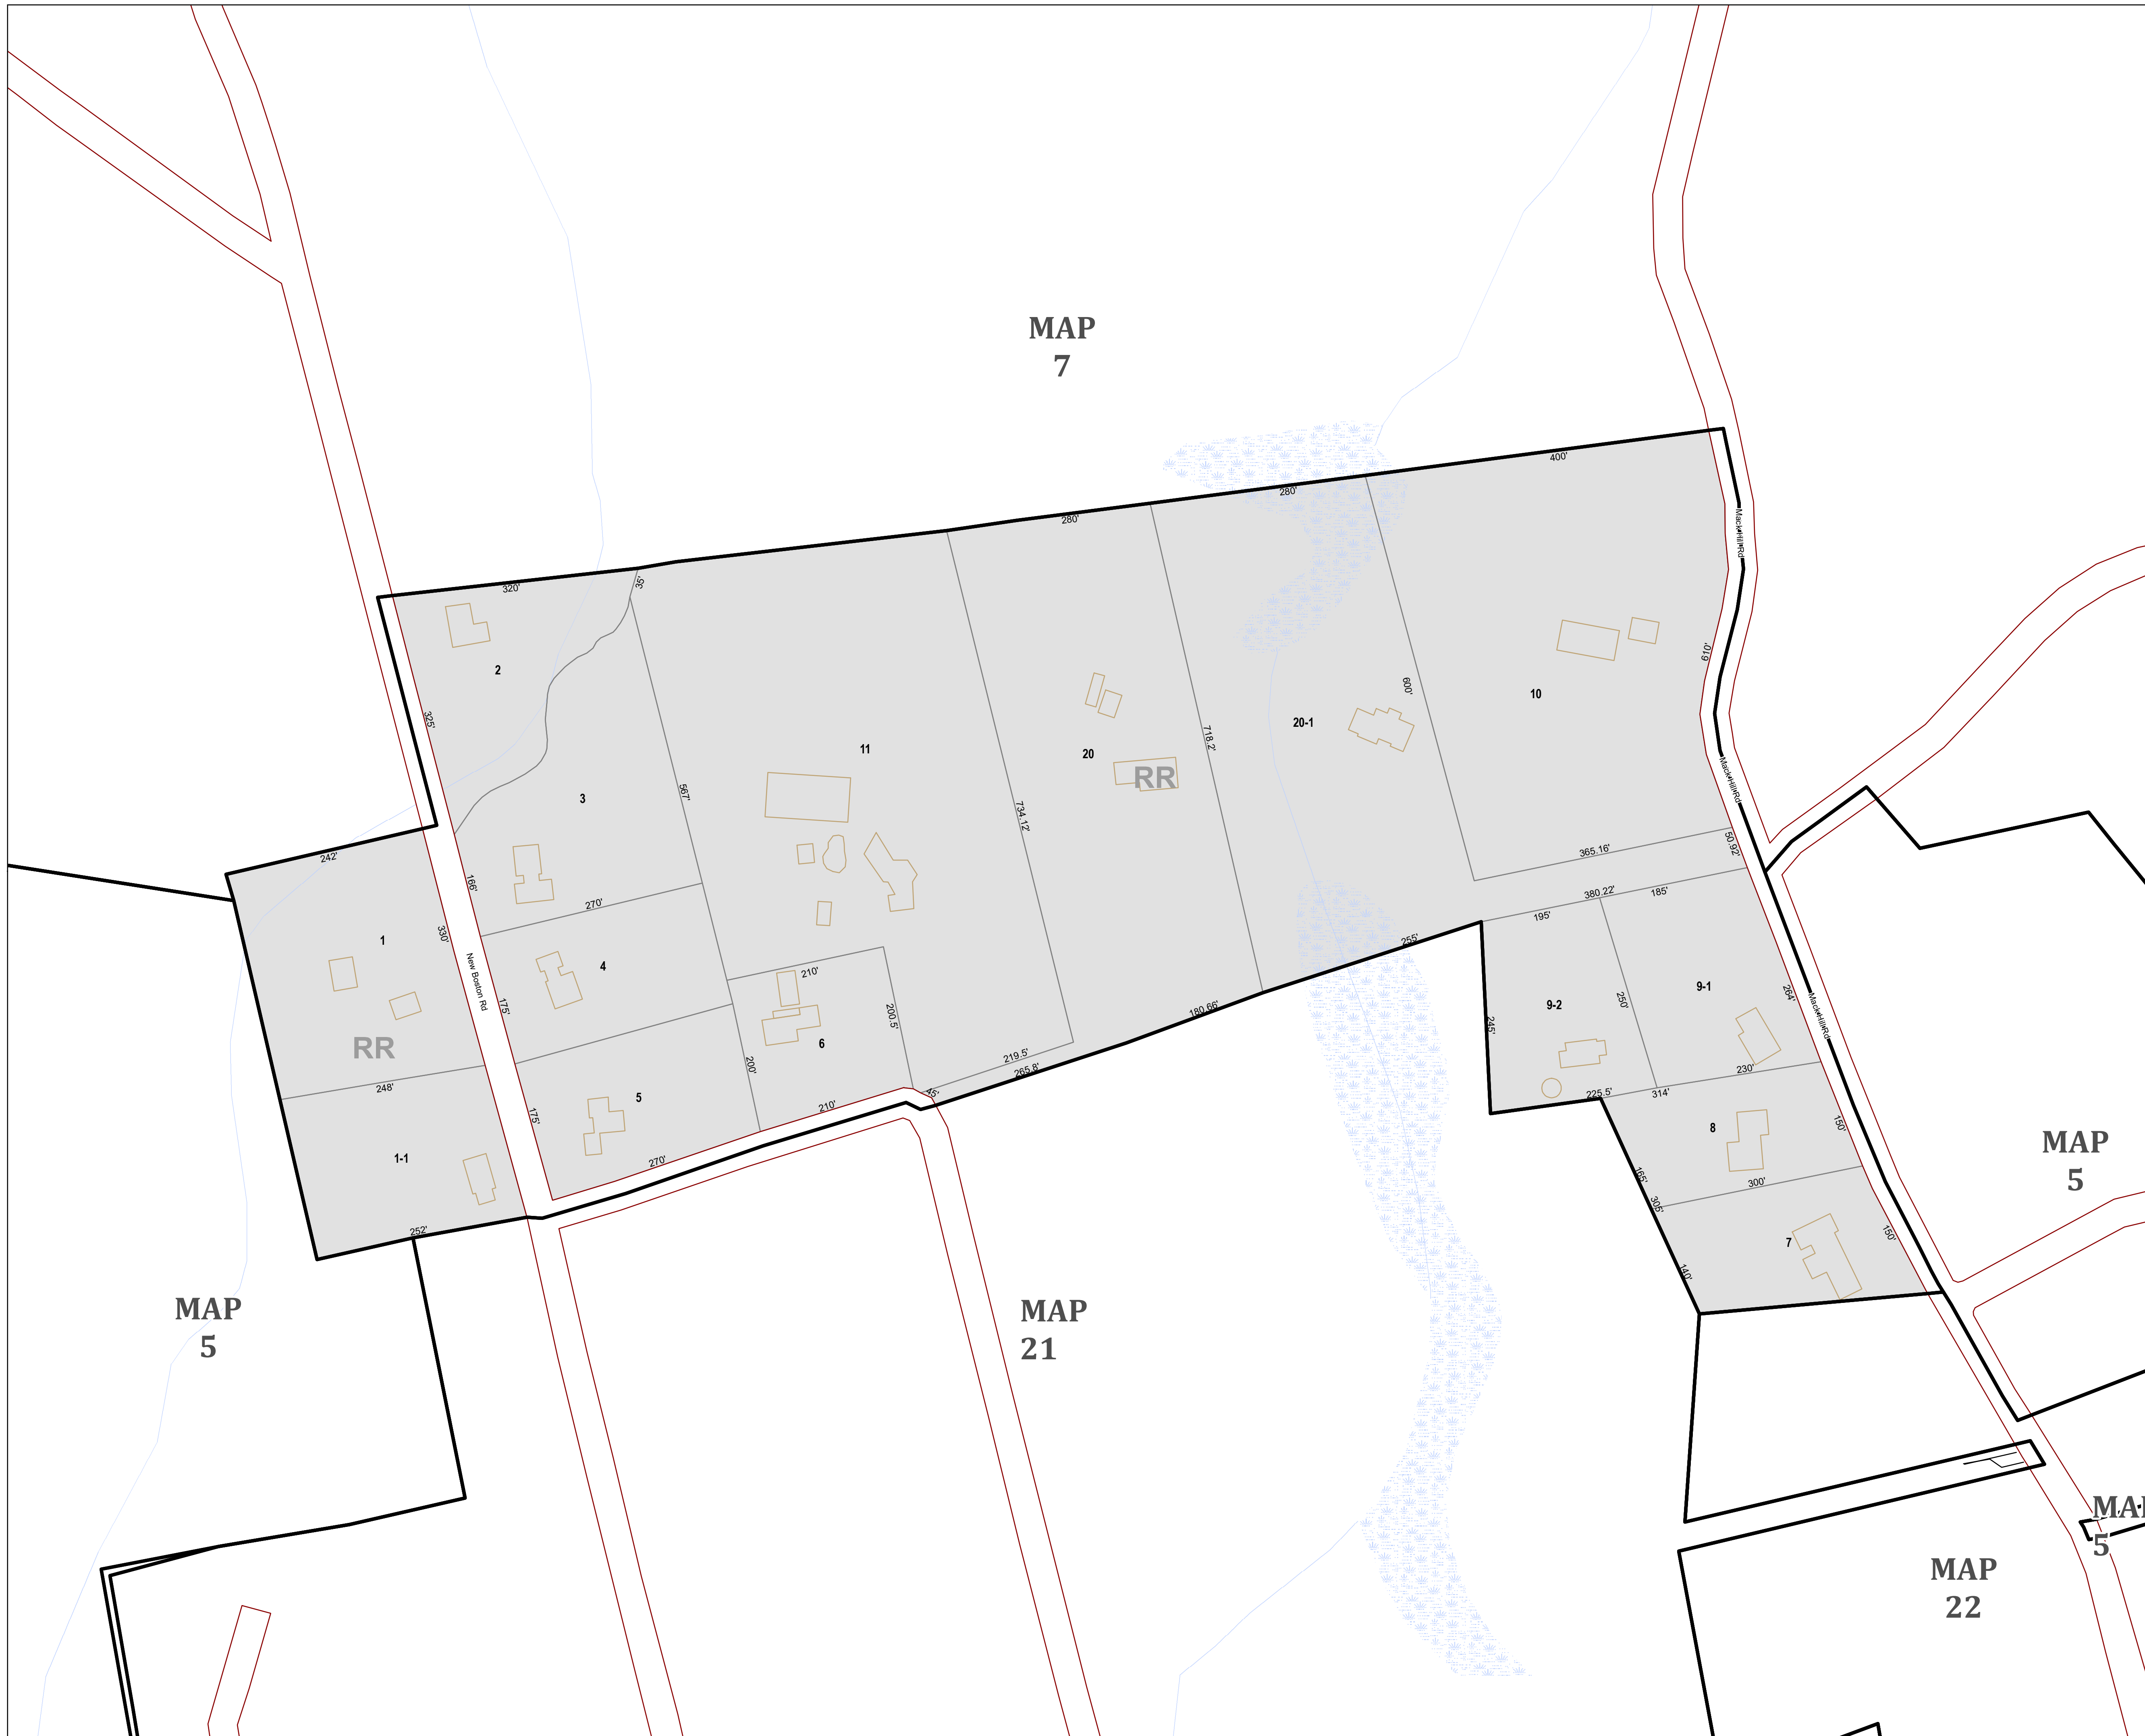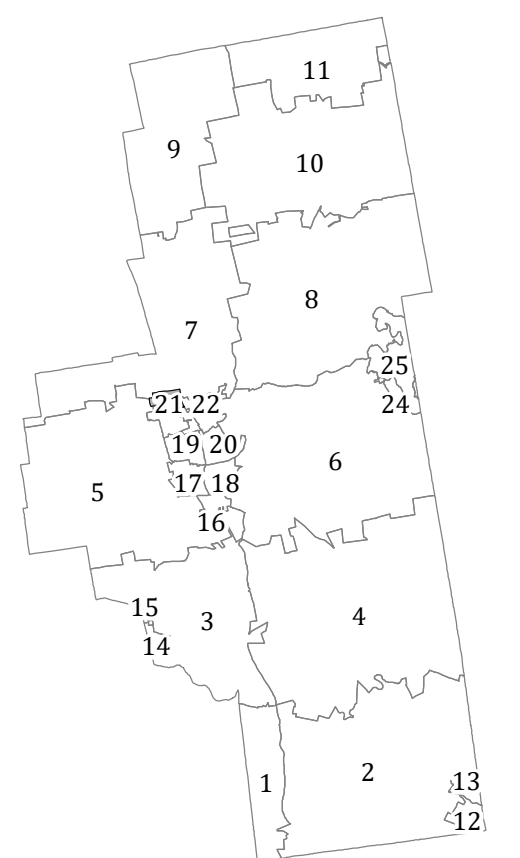

MAP 5

MAP 21

MAP 22

MAP 5

MAP 5

MAP 7