


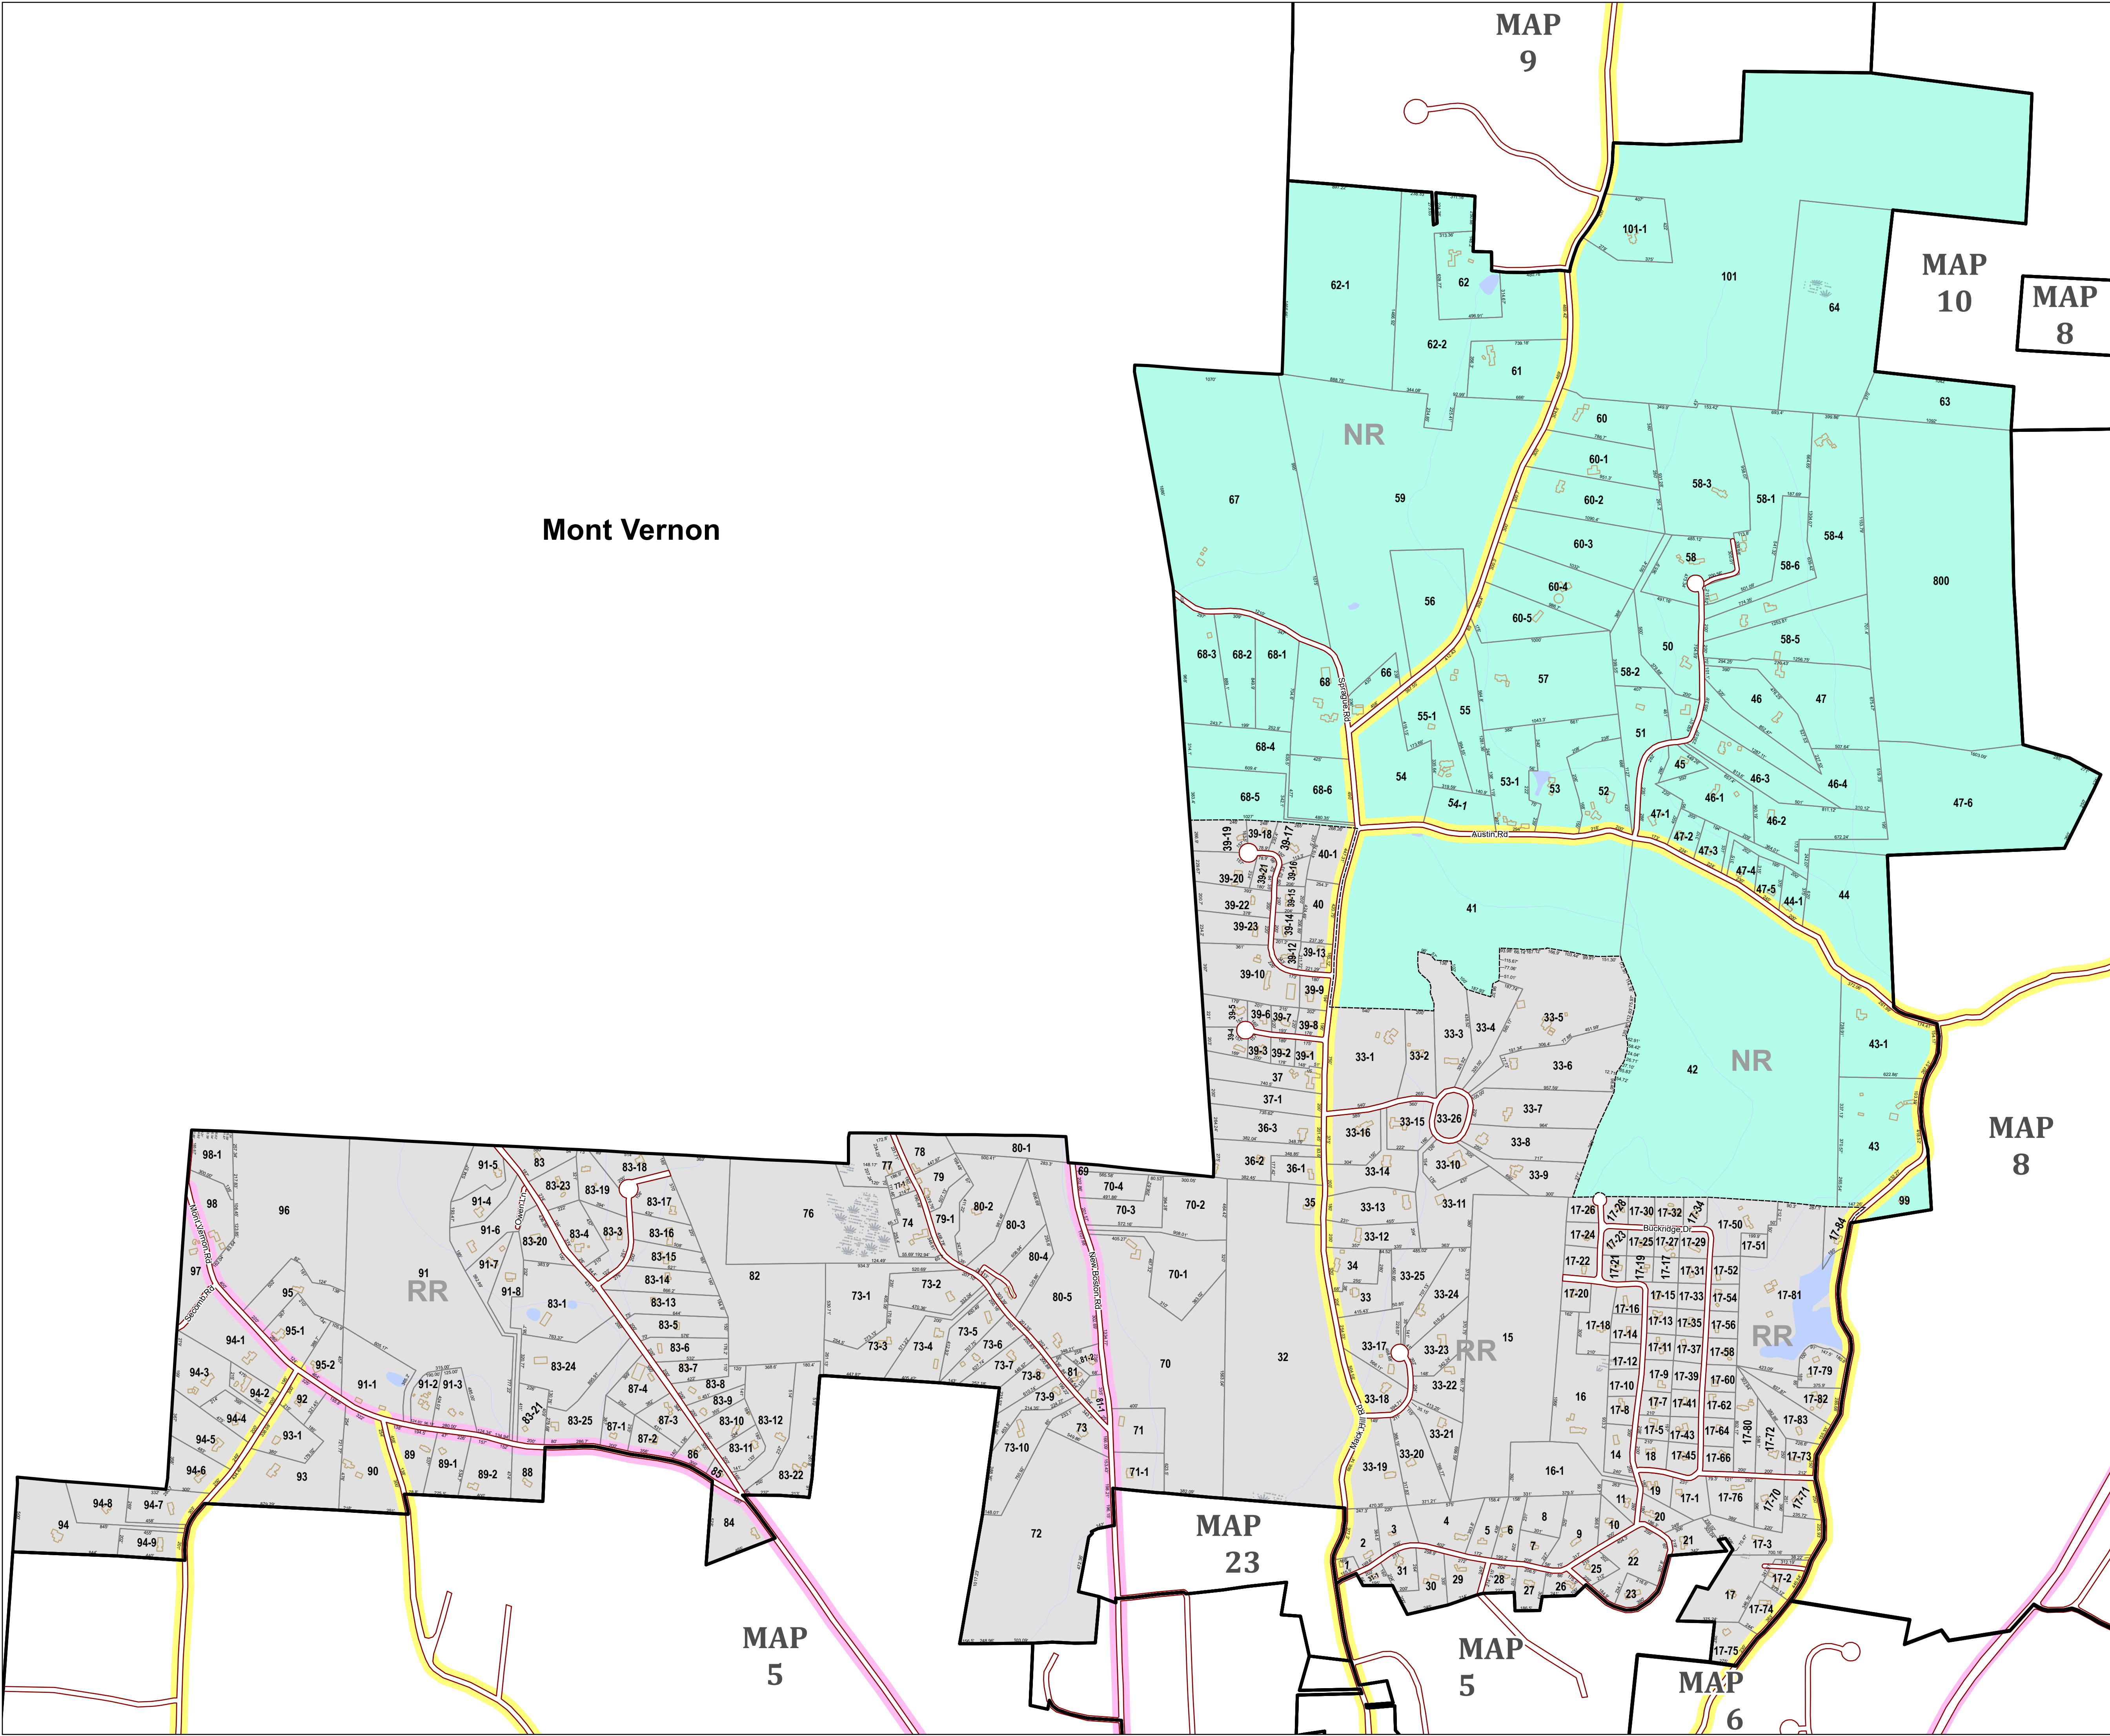

Town of Amherst
HILLSBOROUGH COUNTY
NEW HAMPSHIRE



Property Map


7

April 1, 2025

1 in = ~600 ft

Scale applies to Paper Size Arch D

0 0.17 0.35 Miles

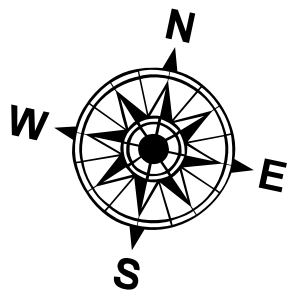

- | | |
|--------------------------------|--------------|
| Road ROW | Swamp/Marsh |
| Class VI Road | Lake/Pond |
| Locally-Designated Scenic Road | Stream/River |
| Road Subject to Scenic Setback | Building |
| Railroad | |
- ZONING
- | | | | |
|----|--------------------|----|---------------------------|
| C | Commercial | NR | Northern Rural |
| GO | General Office | NT | Northern Transitional |
| I | Industrial | RR | Residential/Rural |
| LC | Limited Commercial | | Historic District Overlay |

For Tax Assessment Purposes
Not to be Used for Conveyances

Zoning Lines Depicted are
Unofficial and Approximate

Prepared by:
Nashua Regional Planning Commission
Nashua, New Hampshire

