


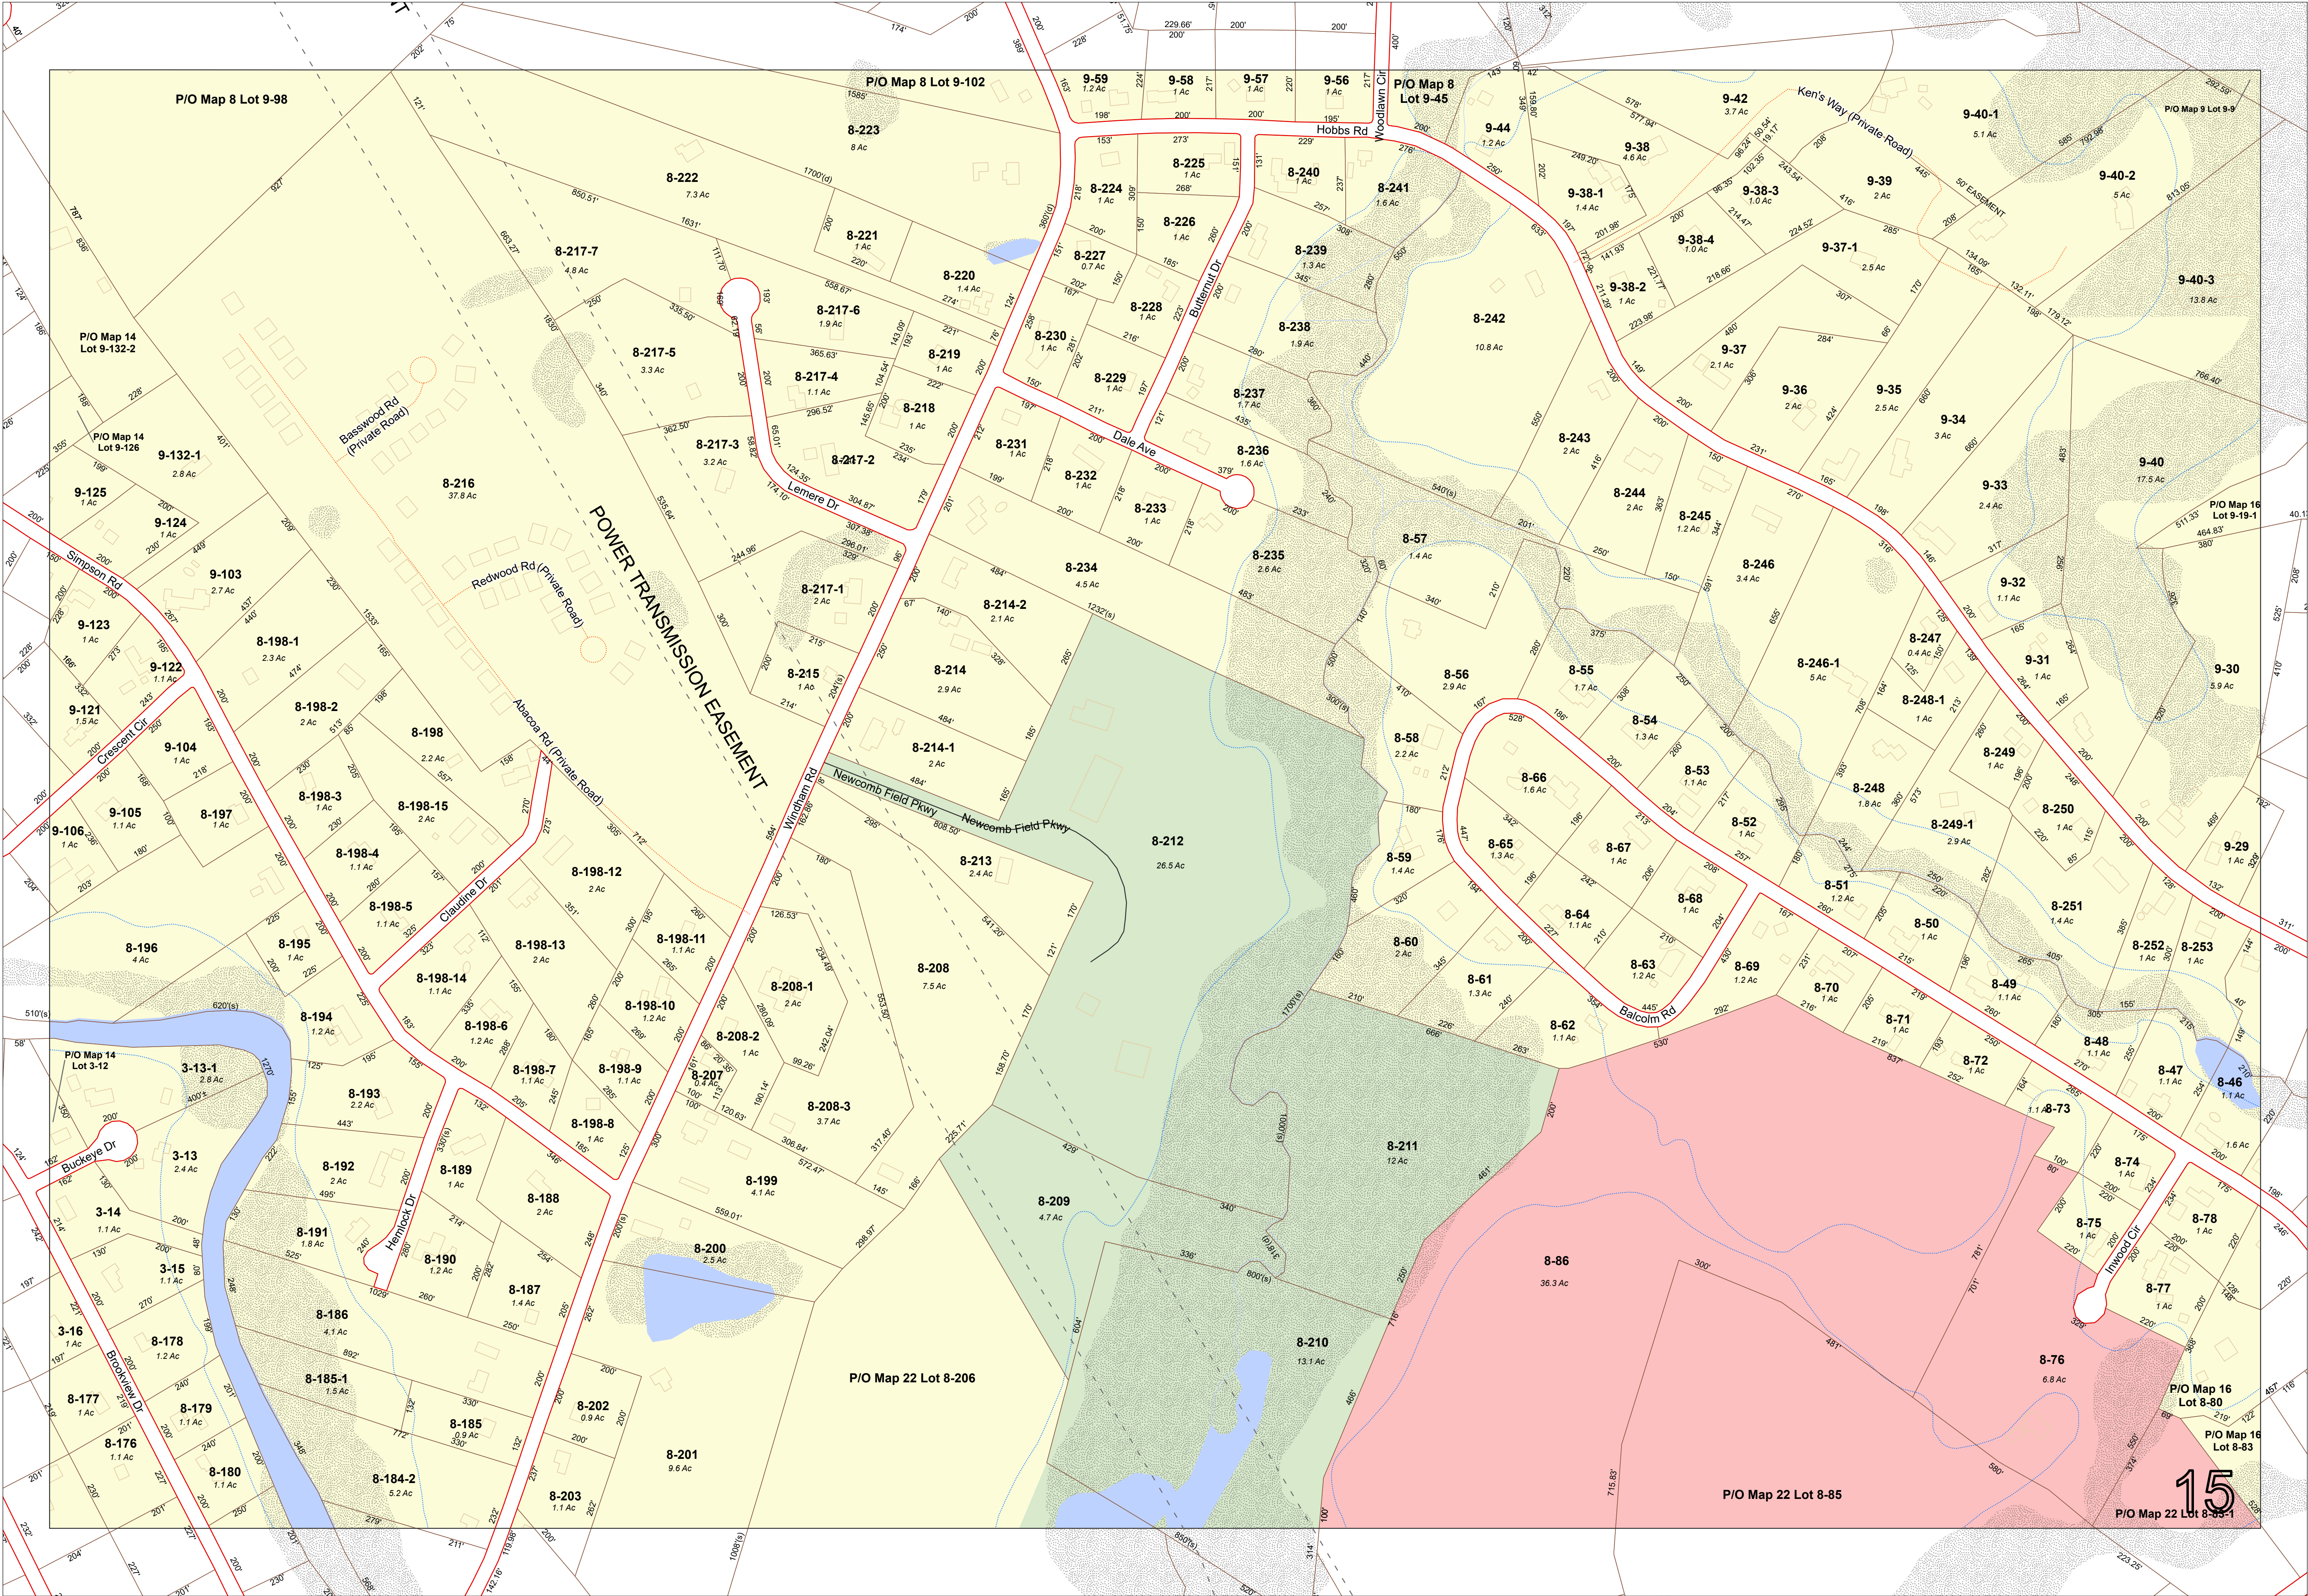

Assessor's Maps of
PELHAM, NEW HAMPSHIRE
April 1, 2025

0 50 100 200 300 400 500 Feet

Map 15

1
2 3 4 5
6 7 8 9 10 11
12 13 14 15 16 17 18
19 20 21 22 23 24 25
26 27 28 29 30 31
32 33 34 35 36 37
38 39 40 41 42

Assessor's Maps of
Pelham, New Hampshire
April 1, 2025
Document File: J:\GIS\MapData\pelham\Map15.aprx
Date Saved: 4/8/2025 10:57 AM

For Tax Assessment Purposes
Not to be Used for Conveyances
Zoning is for illustrative purposes only
Official zoning ordinances reside with the
Planning Board
Prepared by: Commission
Nashua Regional
Nashua, NH

2.3 Ac Parcel Area (Acres)
600' Dimension (US feet)
5-118 Lot Number
Recreation-Conservation-Agriculture

Industrial
Business
Waterbody
Wetland
Residential
Rural

Stream
Road ROW
Private Road
Class VI Road
Park Access Road
Land Hook
Easement