

Hudson

Tyngsborough, MA


38

For Tax Assessment Purposes  
Not to be Used for Conveyances  
Prepared by:  
Nashua Regional Planning Commission  
Nashua, NH  
Document Path: J:\GIS\Tax Maps\Pelham\Map38\2022\pelham\_38\_2022.mxd  
Date Saved: 4/6/2022 10:47 PM

2.3 Ac Parcel Area (Acres)  
600' Dimension (US feet)  
5-118 Lot Number

Stream  
Waterbody  
Wetland  
100-Year Floodplain  
Road ROW  
Private Road  
Class VI Road  
Park Access Road  
Town Boundary  
Building  
Parcel  
Land Hook  
Easement


Map 38

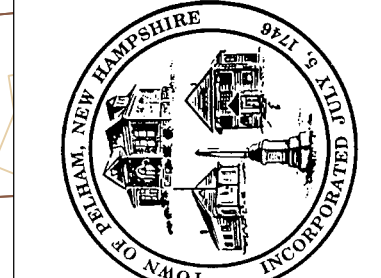

Assessor's Maps of  
**PELHAM, NEW HAMPSHIRE**  
April 1, 2022

0 50 100 200 300 400 500 Feet

1	2	3	4	5	6	7	8	9	10	11
12	13	14	15	16	17	18	19	20	21	22
23	24	25	26	27	28	29	30	31	32	33
34	35	36	37	38	39	40	41	42	43	44

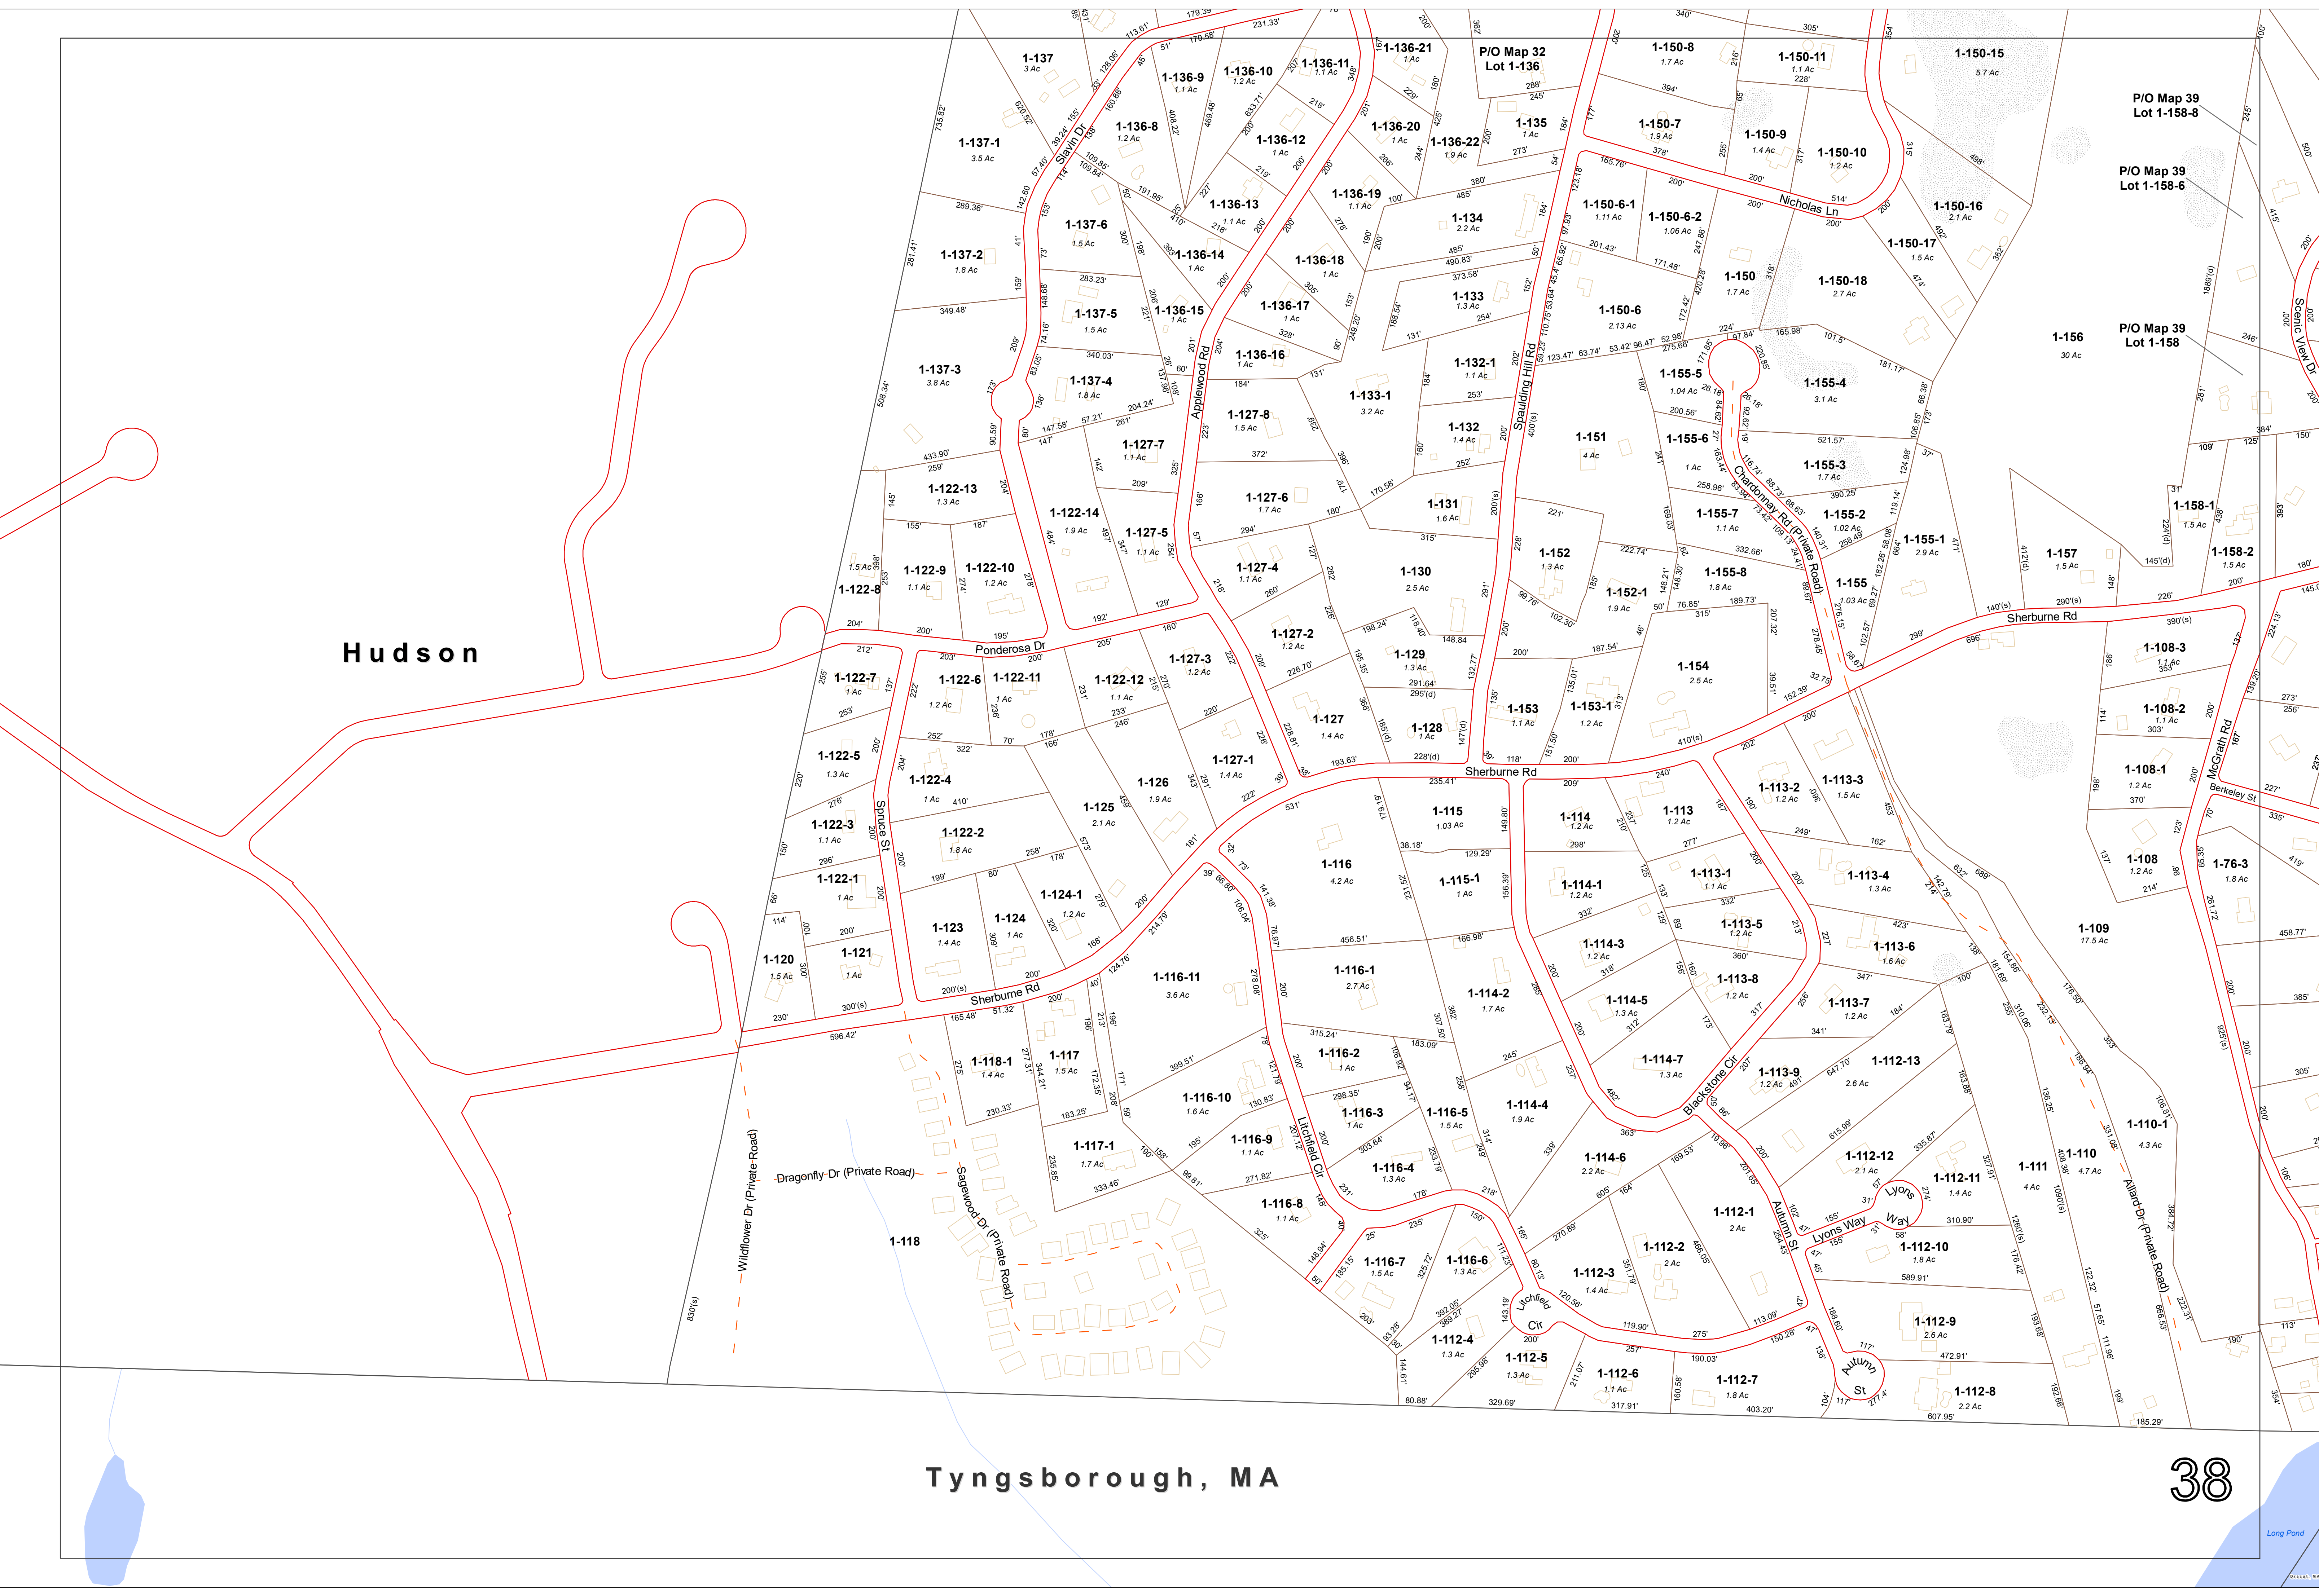

Long Pond