


Hudson

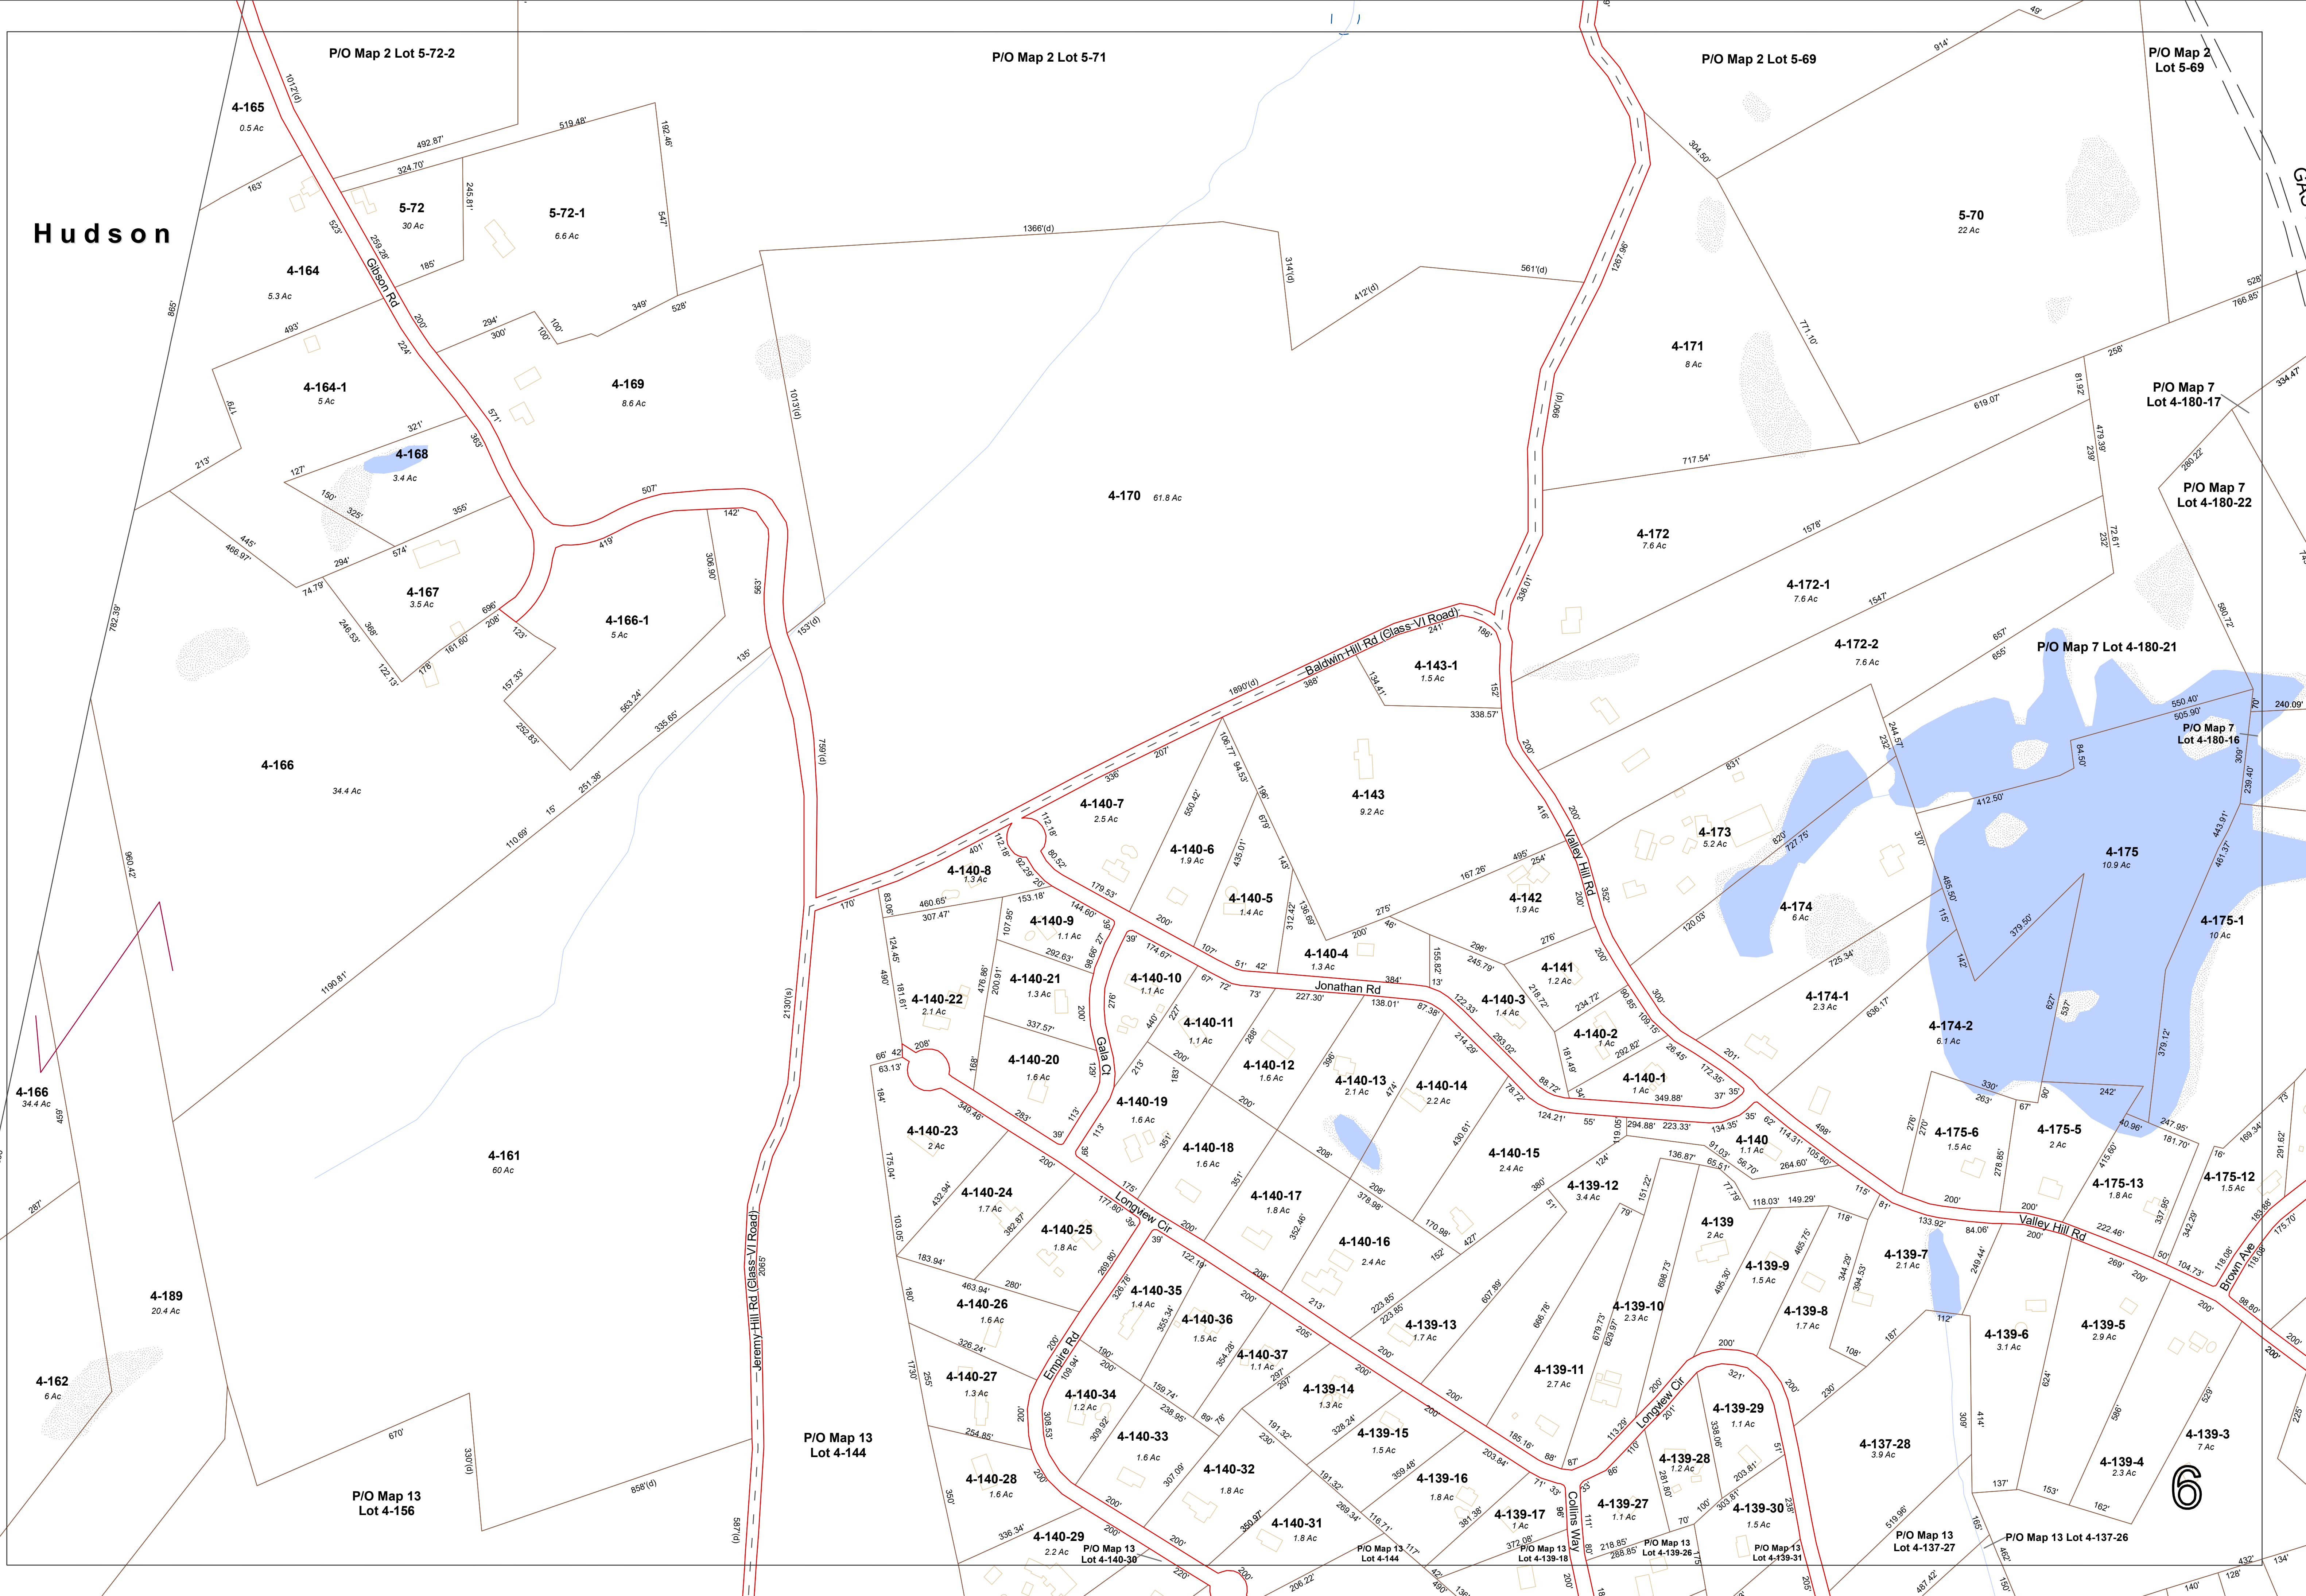


For Tax Assessment Purposes
Not to be Used for Conveyances

2.3 Ac Parcel Area (Acres)
600' Dimension (US feet)
5-118 Lot Number

Legend:

- Stream
- Waterbody
- Wetland
- 100-Year Floodplain
- Road ROW
- Private Road
- Class VI Road
- Park Access Road
- Town Boundary
- Building
- Parcel
- Land Hook
- Easement

Map 6

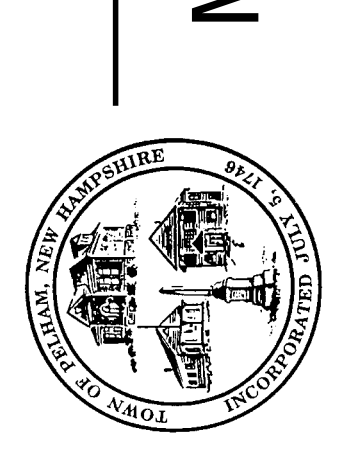

Assessor's Maps of
PELHAM, NEW HAMPSHIRE
April 1, 2022

Scale: 0 50 100 200 300 400 500 Feet

1	2	3	4	5	6	7	8	9	10	11
12	13	14	15	16	17	18	19	20	21	22
23	24	25	26	27	28	29	30	31	32	33
34	35	36	37	38	39	40	41	42	43	44