



MATCH SHEET F

MATCH SHEET F-1

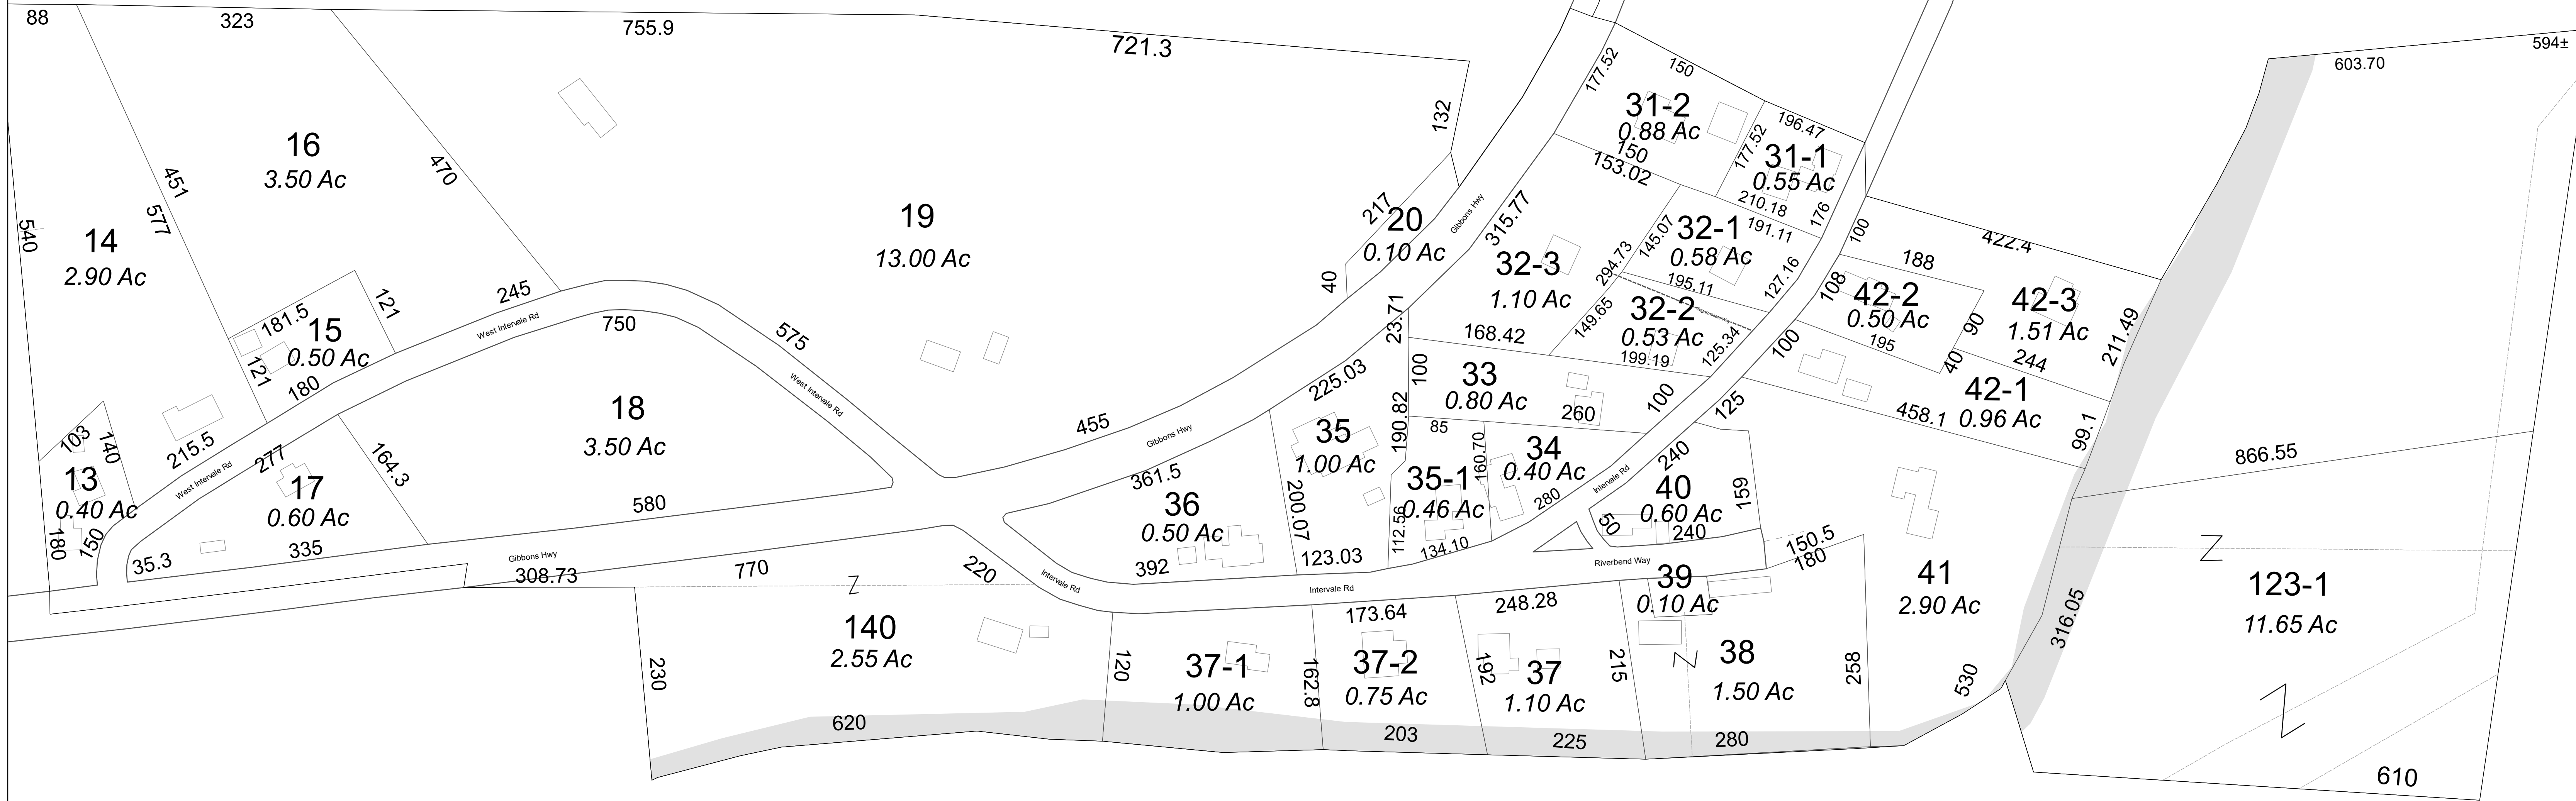

MATCH SHEET F

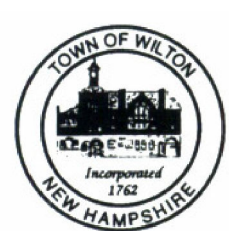

For Tax Assessment Purposes  
Not to be Used for Conveyances

Zoning Lines Depicted are  
Unofficial and Approximate


Prepared by:  
Nashua Regional Planning Commission  
Nashua, New Hampshire



1 inch = approx. 100 feet  
Scale Applies to Paper Size ARCH D

- Parcel
- Old Tract Lines
- Building
- Leader Line
- Tie In
- Cemetery
- Local Road
- Private Road
- Class VI Road
- Lake/Pond
- Swamp/Marsh
- Stream/River

7.89 Area  
123.45 Dimension  
25-64 Lot Number

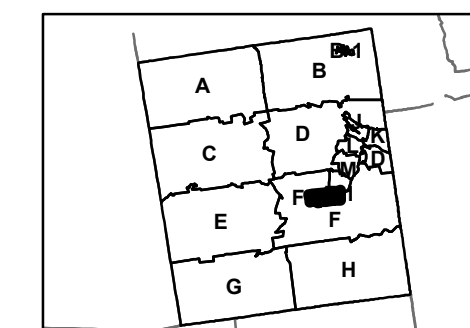

TAX MAP  
**TOWN OF WILTON**  
HILLSBOROUGH COUNTY  
NEW HAMPSHIRE



**Map**  
**F-2**