



MATCH SHEET F

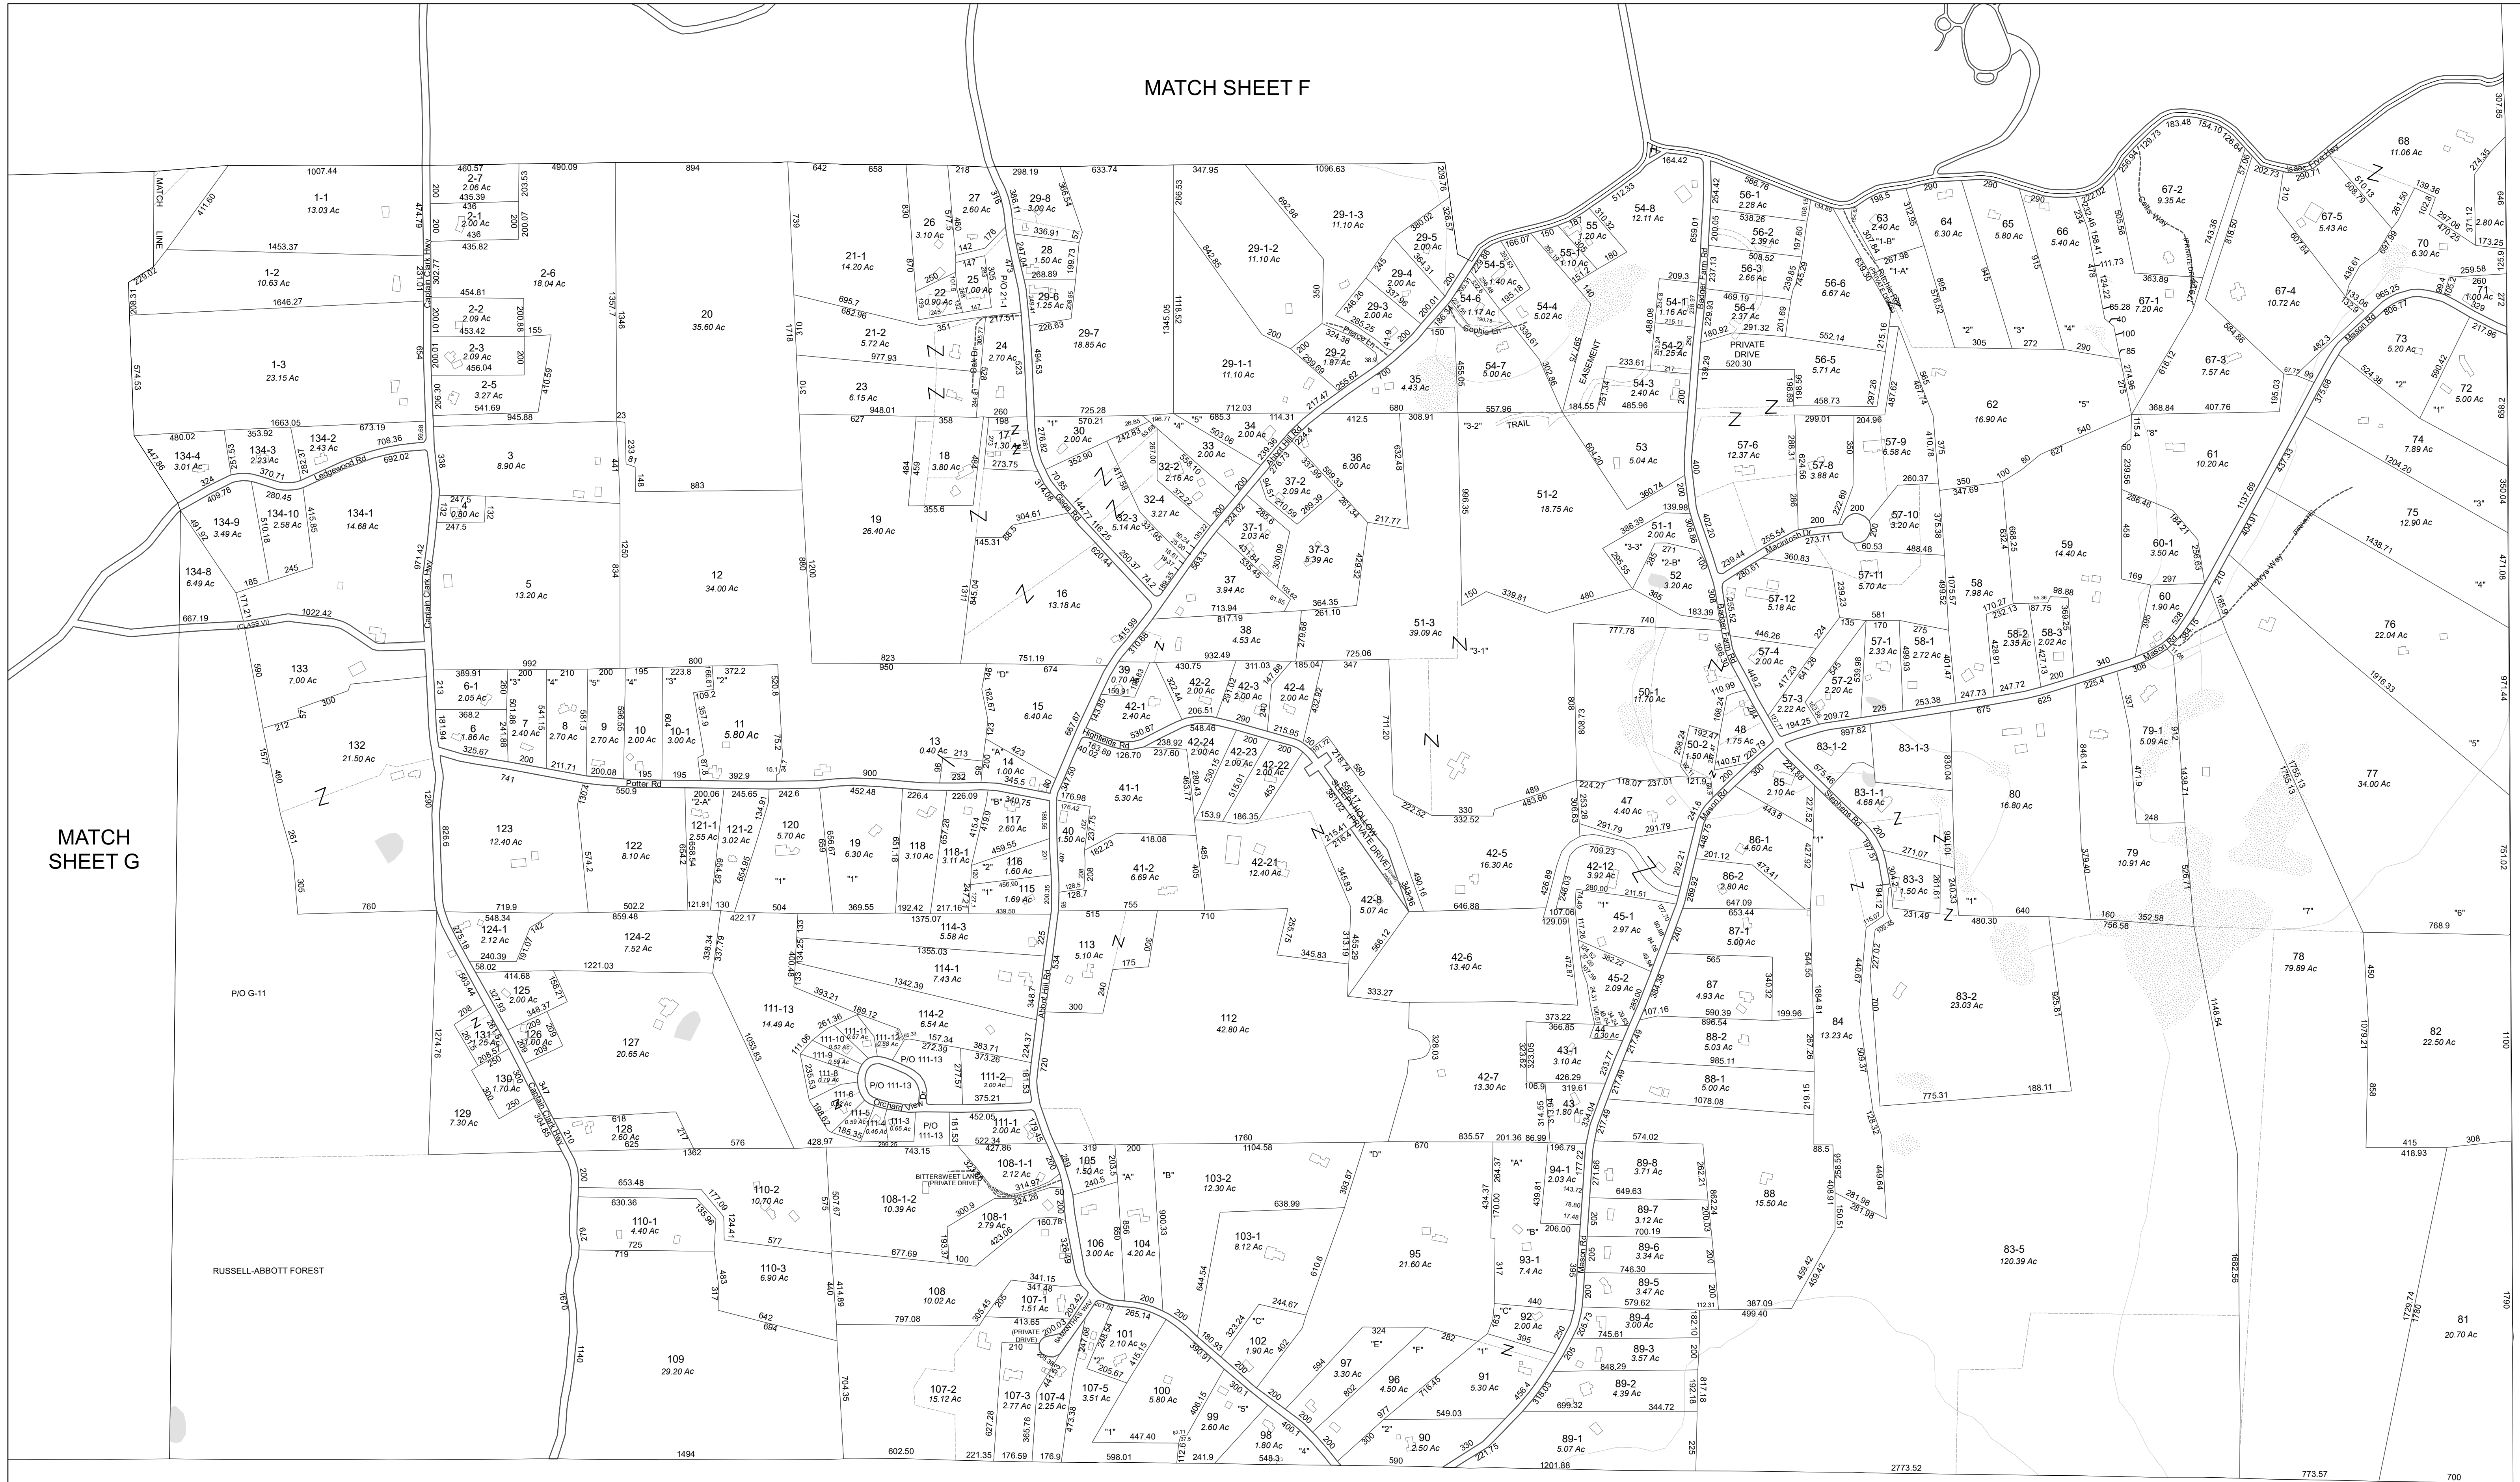

MATCH SHEET G

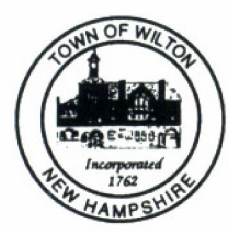


For Tax Assessment Purposes
Not to be Used for Conveyances
Zoning Lines Depicted are
Unofficial and Approximate
Prepared by:
Nashua Regional Planning Commission
Nashua, New Hampshire



1 inch = approx. 400 feet
Scale Applies to Paper Size ARCH D
0 2.5 5 Miles

- Parcel
- Old Tract Lines
- Building
- Leader Line
- Tie In
- Cemetery
- Local Road
- Private Road
- Class VI Road
- Lake/Pond
- Swamp/Marsh
- Stream/River

7.89 Area
123.45 Dimension
25-64 Lot Number

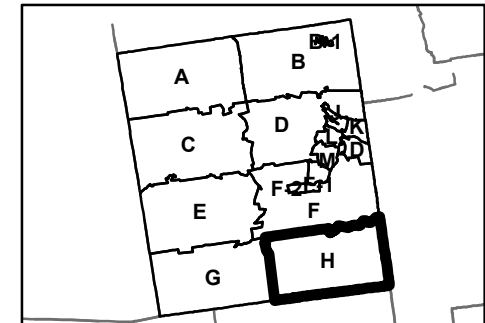

TAX MAP
TOWN OF WILTON
HILLSBOROUGH COUNTY
NEW HAMPSHIRE



Map
H